



EXTERIOR FINISH SCHEDULE

B-1 BRICK	STATESVILLE BRICK, CEDAR RIDGE OVERSIZE TUMBLED
B-2 ACCENT BRICK	ENDICOTT CLAY PRODUCTS, DARK IRONSPOT SMOOTH MODULAR
MORTAR	C 247A AS MAGNOLIA ULTRA DARK (WITH ACCENT BRICK)
STONE	BLUESTONE
METAL ROOF	STANDING SEAM METAL ROOF W/ ATAS COLOR: 03-MEDIUM BRONZE
DOWNSPOUTS, FASCIAS & RAILINGS	METAL, ATAS COLOR: 12- PATINA GREEN
COLUMNS	PAINTED TO MATCH FASCIA AND RAILINGS
WINDOW FRAMES & METAL PANELS	KAWNEER COLONIAL WHITE
WINDOWS	CLEAR, INSULATED GLASS, MAX 7% REFLECT. DODSON GLASS - 60927-1

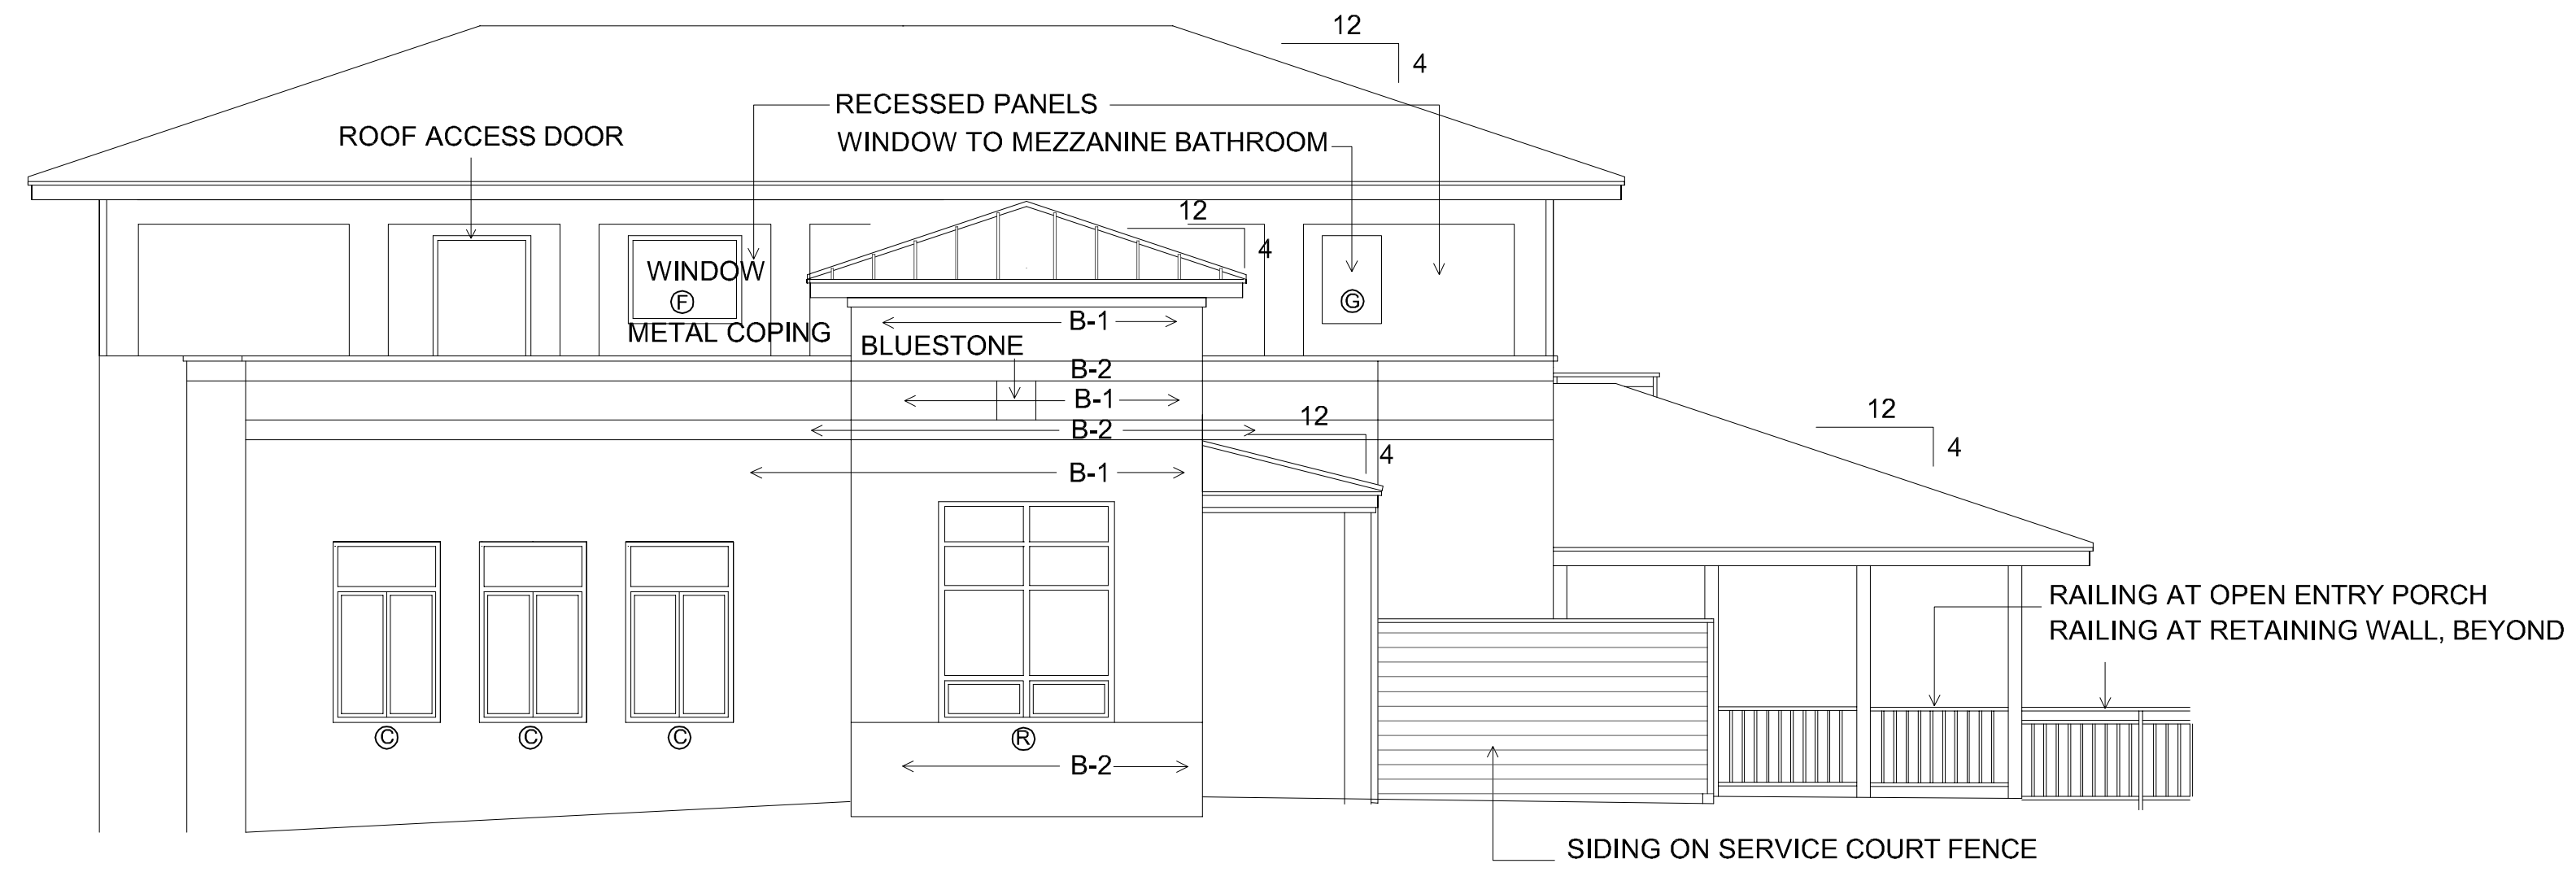

EAST ELEVATION

SCALE: 3/16" = 1'-0" 0 5 10 15

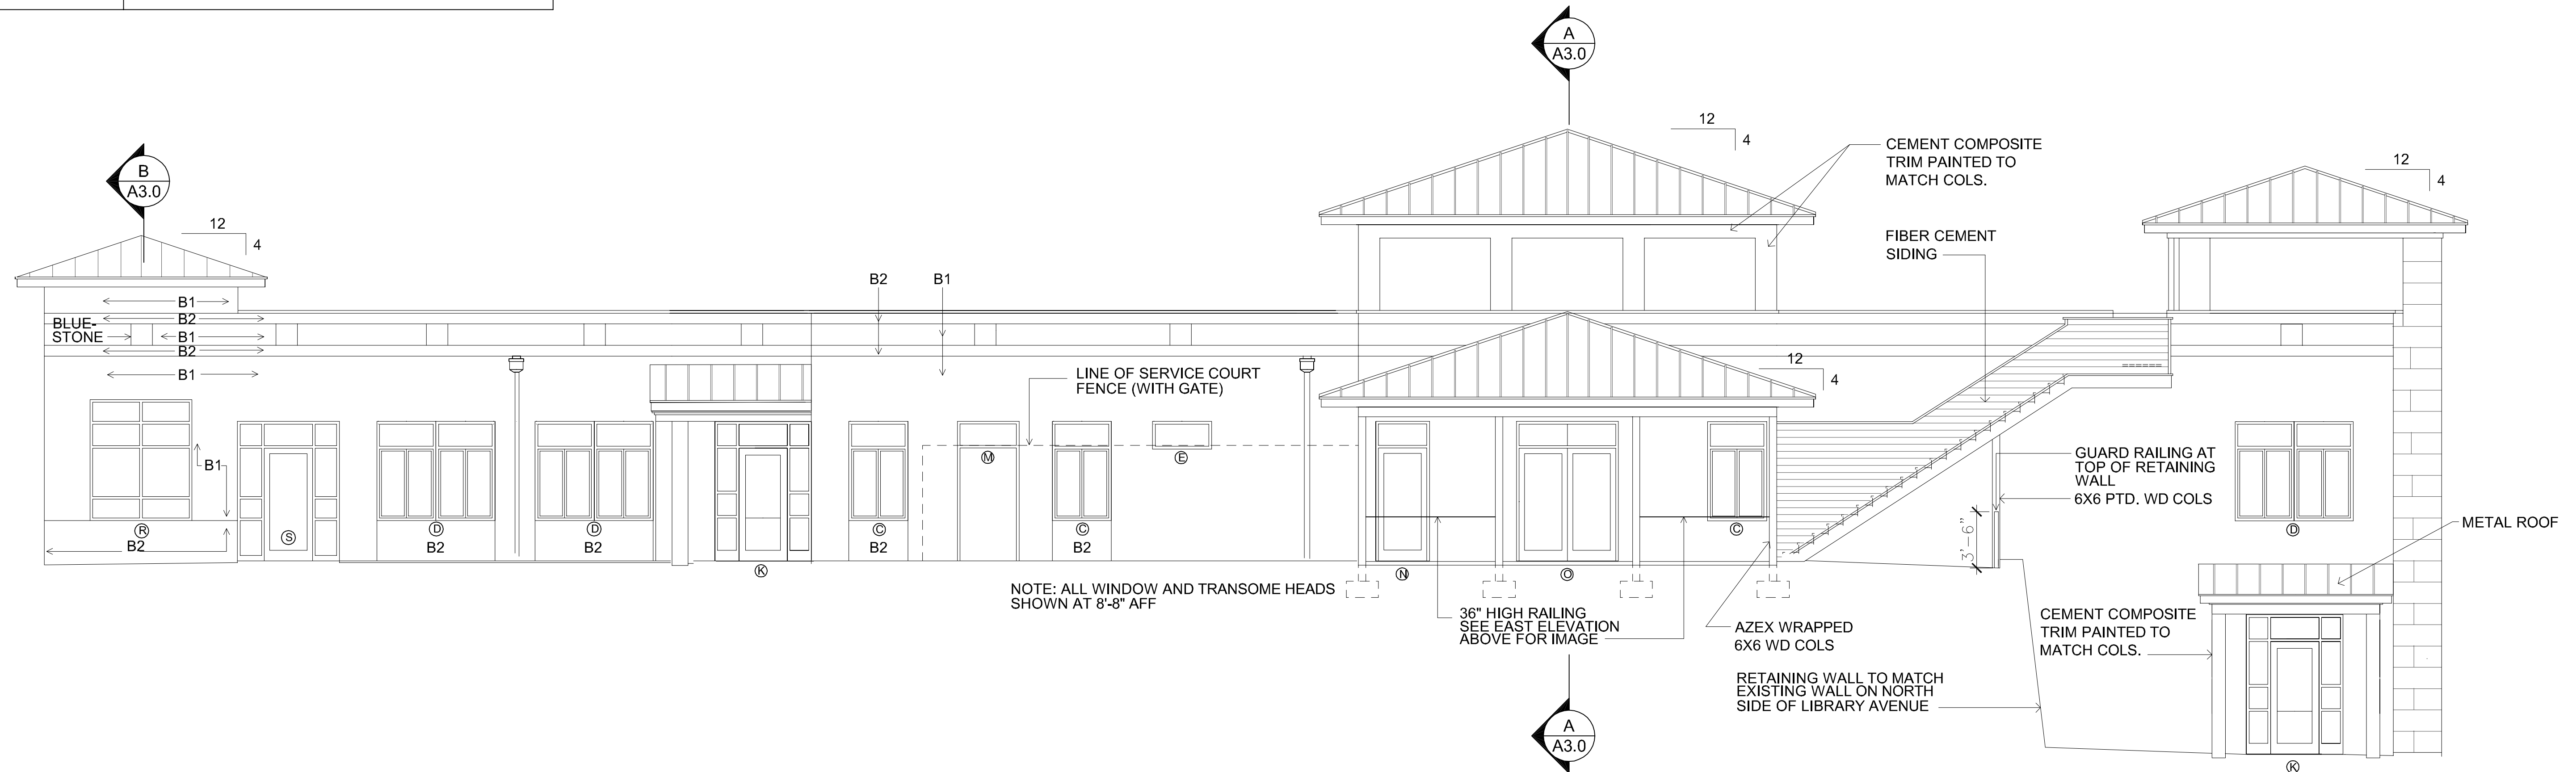

NORTH ELEVATION


SCALE: 3/16" = 1'-0" 0 5 10 15

CONSULT W/ ARCHITECT FOR FINAL PLACEMENT / LOCATION OF DOWN SPOUTS & BRICK EXPANSION JOINTS



LITTLE RHINO STUDIO
201 2nd Street, NW, Charlottesville, VA 22902
Telephone: 434-996-2457, 2457 LittleRhino.com

REVISIONS	
DATE	DESCRIPTION
6/17/2011	ARB REVISIONS
1/20/2011	ARB REVISIONS
3/23/2012	FINAL ARB REV.
4/12/2012	BID ISSUE

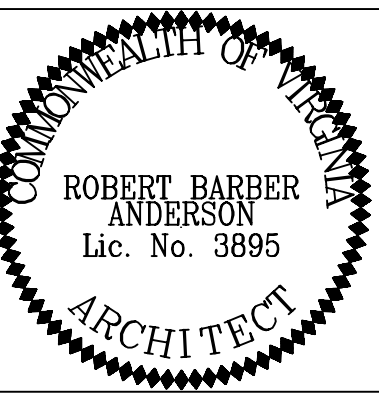

BOB ANDERSON, AIA, ARCHITECT
LITTLE RHINO STUDIO
PO BOX 2257
Charlottesville, Virginia 22902
bob@littlerhino.com 434-996-2457 (CELL)

DESIGNED BY: RBA
DRAWN BY: RBA
CHECKED BY: RBA

OWNER:
PIEDMONT DEVELOPMENT GROUP
2811 HYDRAULIC ROAD
Charlottesville, Virginia 22901

DRAWING TITLE: EXTERIOR ELEVATIONS
PROJECT NAME: CLAUDIUS PLACE
MAIN STREET
CROZET, VA 22932

PROJECT NUMBER:
1:104

SHEET NUMBER:
A2.1
5 OF 9

DATE:
MAR. 15, 2012