


BUILDING HEIGHTS

1 & 2	1-2 STORY
3-11	3-4 STORY
12-14	1-2 STORY
15	2-4 STORY
16-18	2-3 STORY
19 & 20	2 STORY
21 & 22	2 STORY
23-25	3 STORY
26	2 STORY

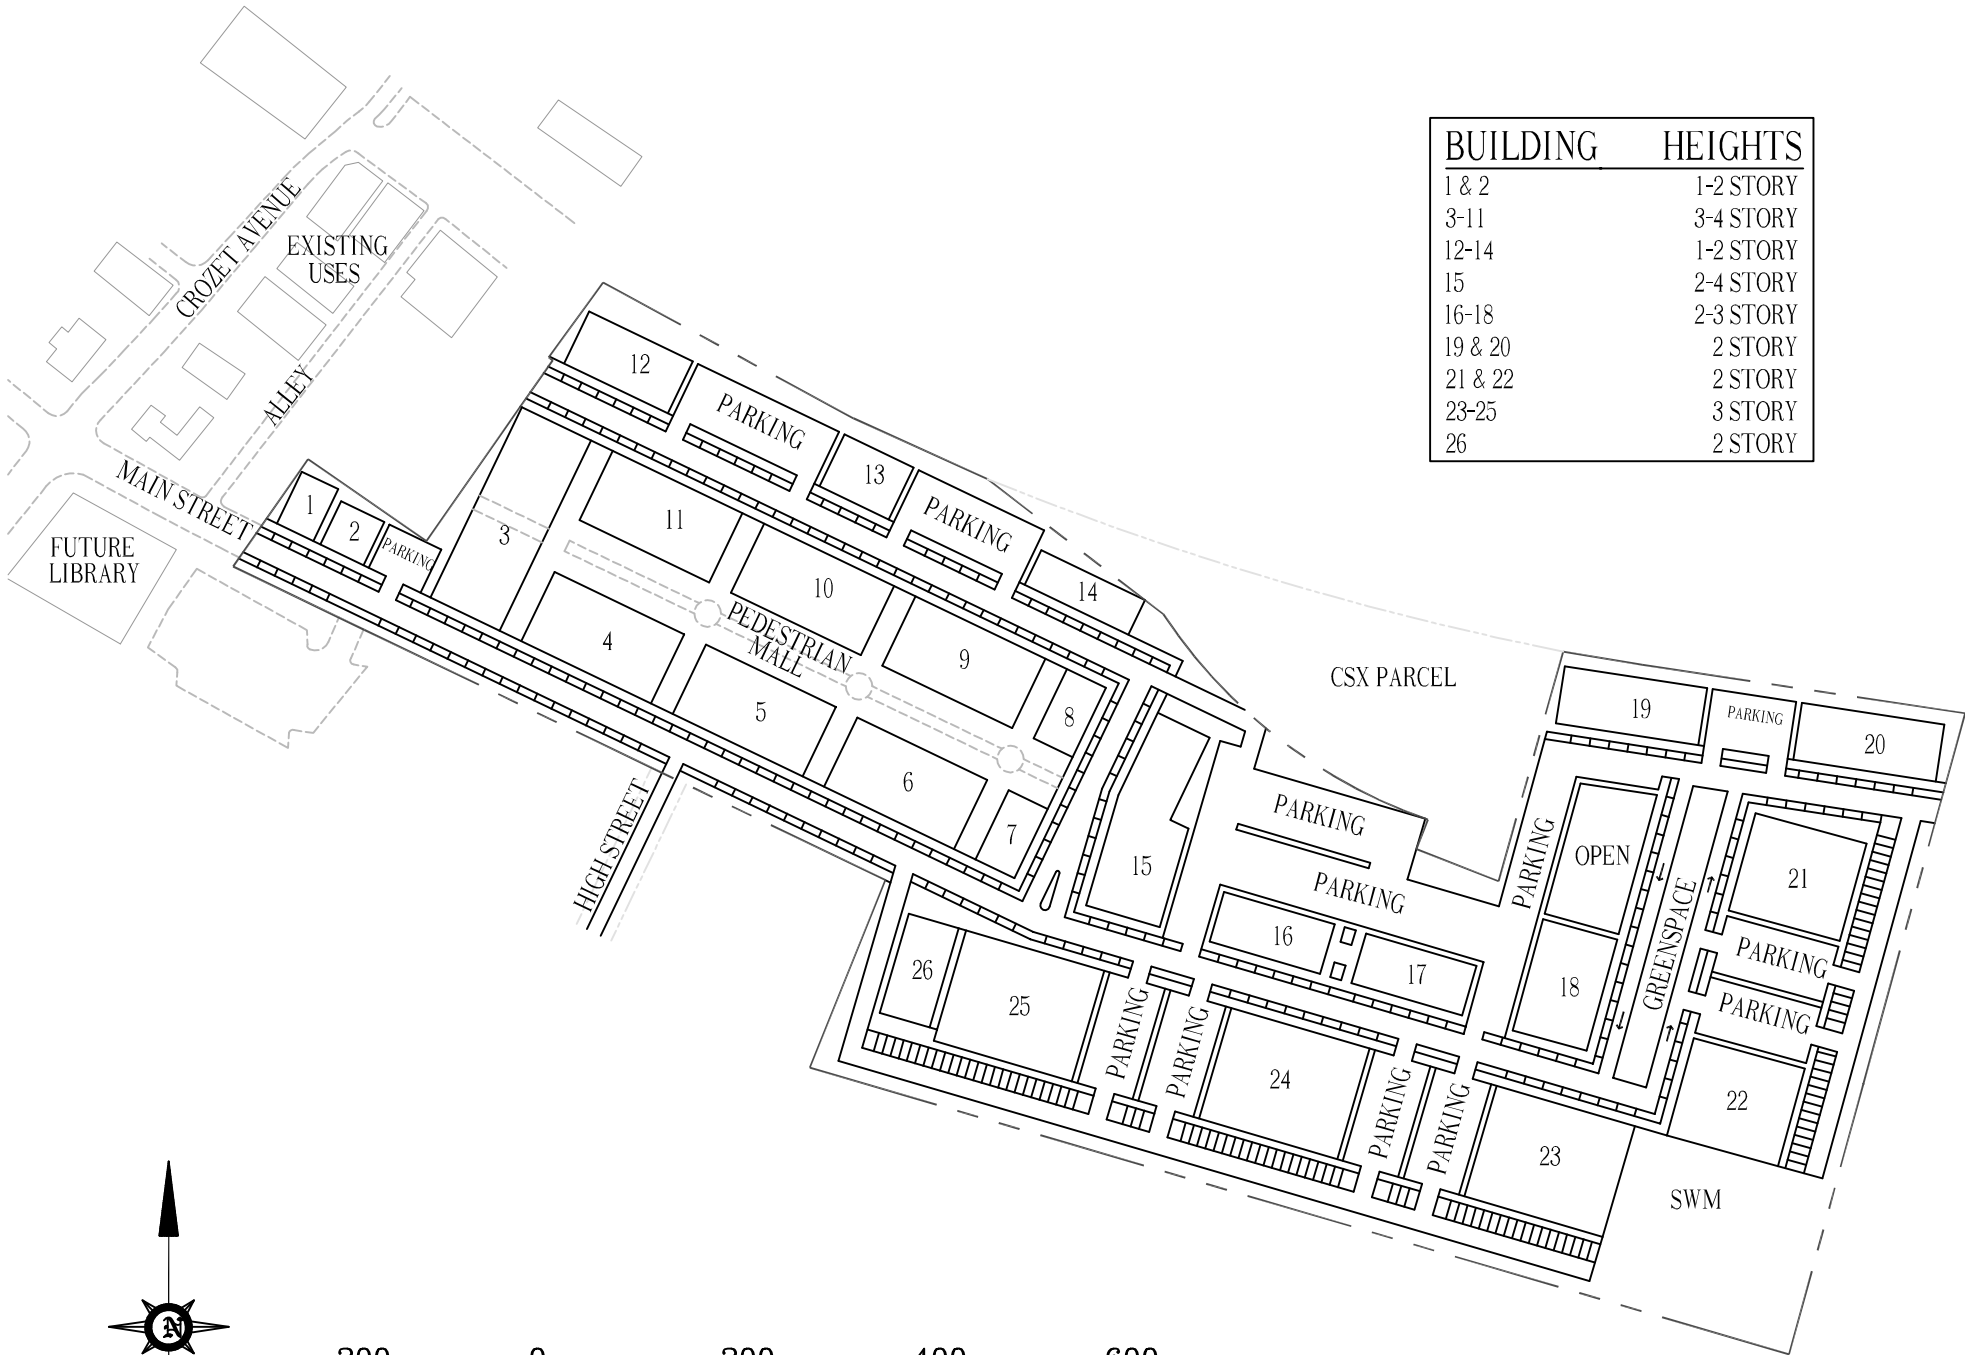

SCALE: 1" = 200'